


All dimensions and details are indicative only. Specific design will be to the engineers and contract specifications

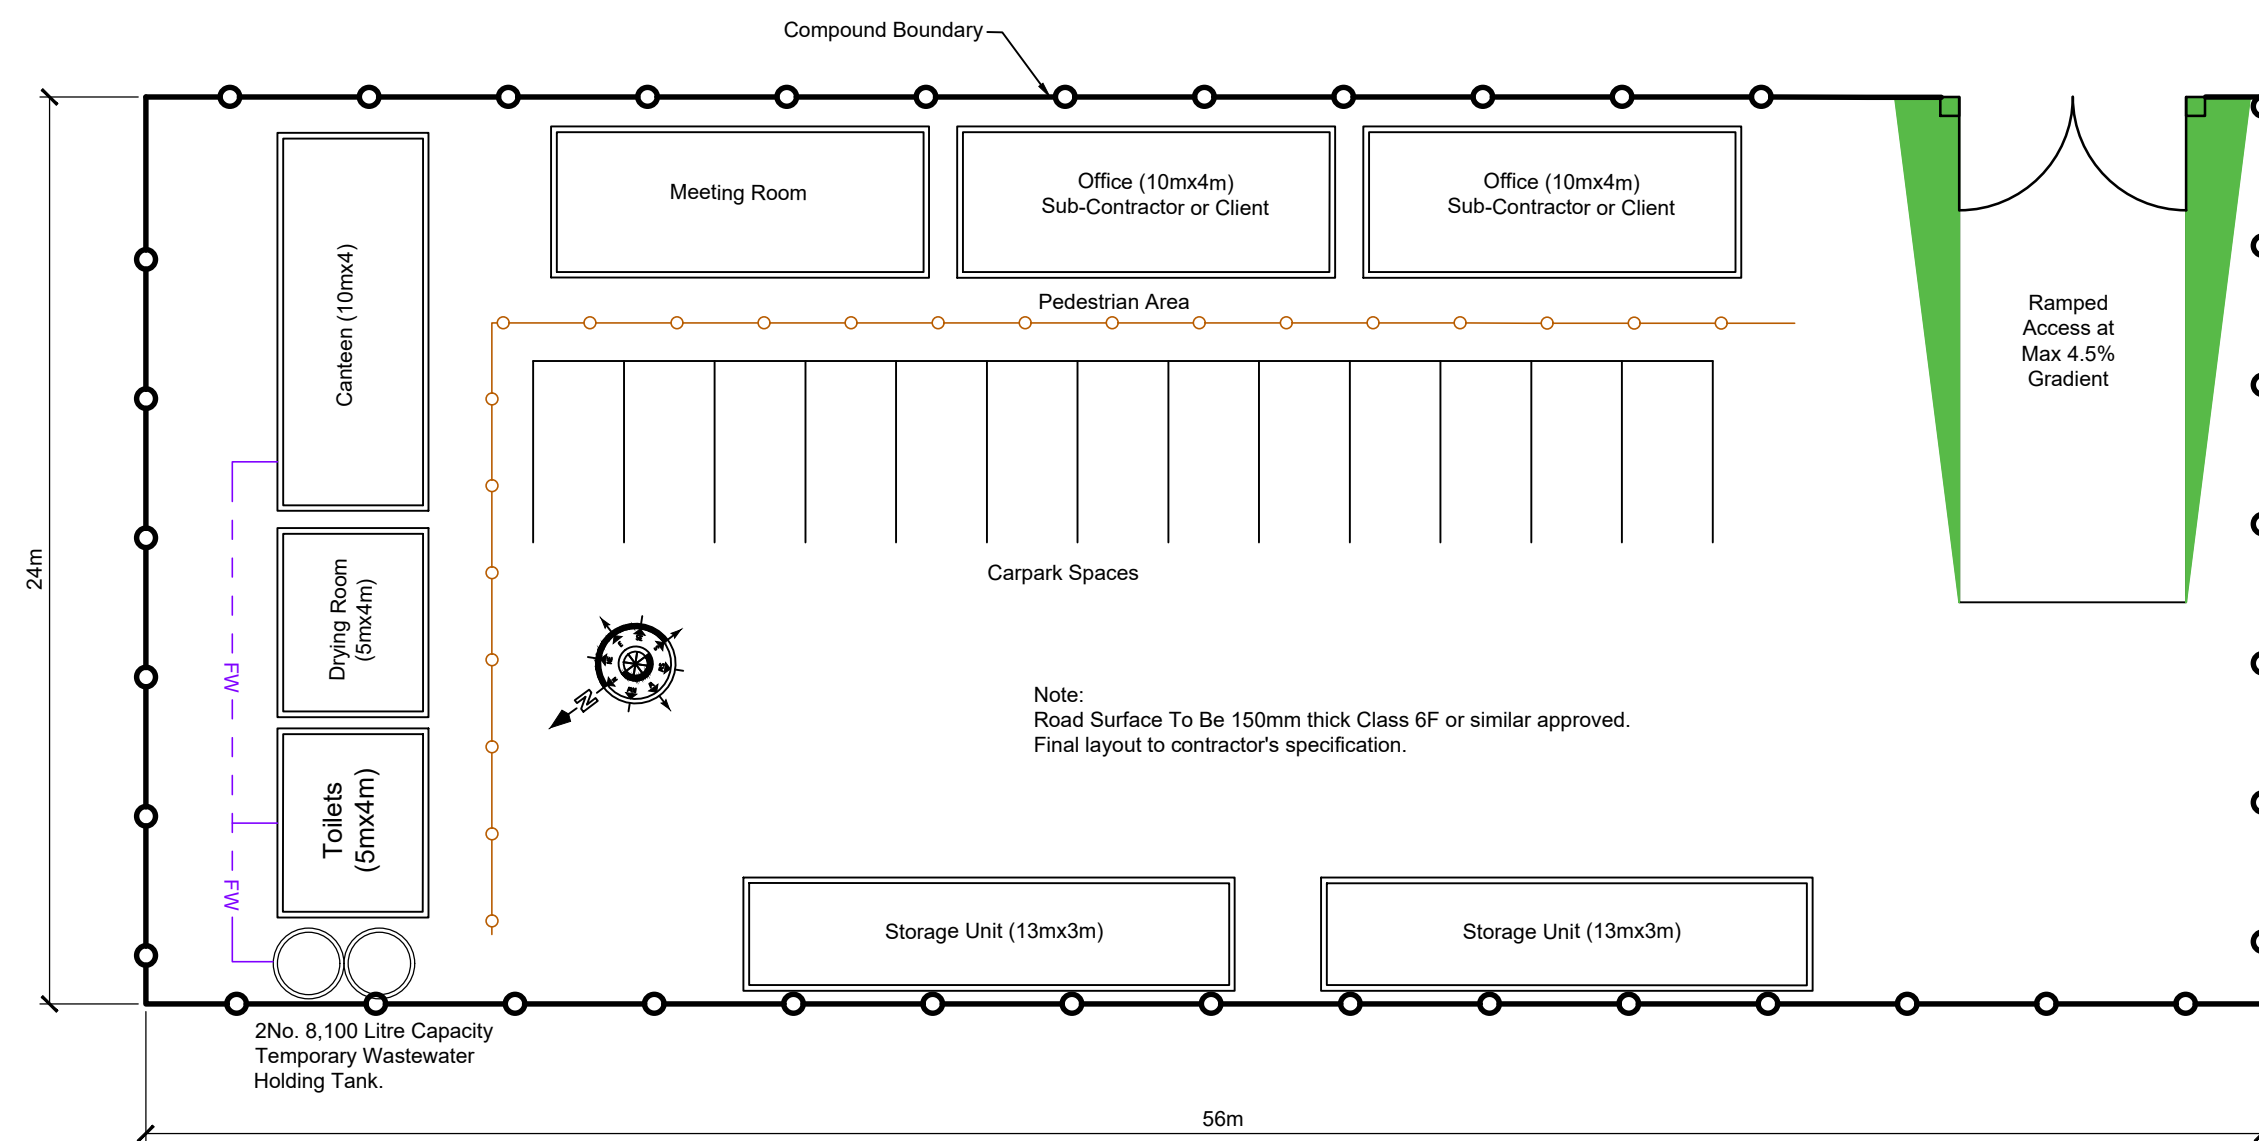

Typical Temporary Site Construction Compound No. 2 Layout Scale 1:250









Typical Vandal Proof Storage Unit To Be Used On Site

Notes :

- All drawings are to be read in conjunction with all relevant Specifications, Bills of Quantities, Architectural, Services and Engineering drawings.
- Any discrepancies between these documents shall be brought to the attention of the Engineer.
- All dimensions are in millimetres, unless noted otherwise.
- All levels are in metres related to Ordinance Datum.
- Drawings are not to be scaled.
- The finalised layout may be subject to micro-siting due to unforeseen ground conditions. The extent of flexibility will be site specific and should generally not extend beyond 20 metres.

Reference Drawings :

19107-5005 Site Layout - Master Sheet

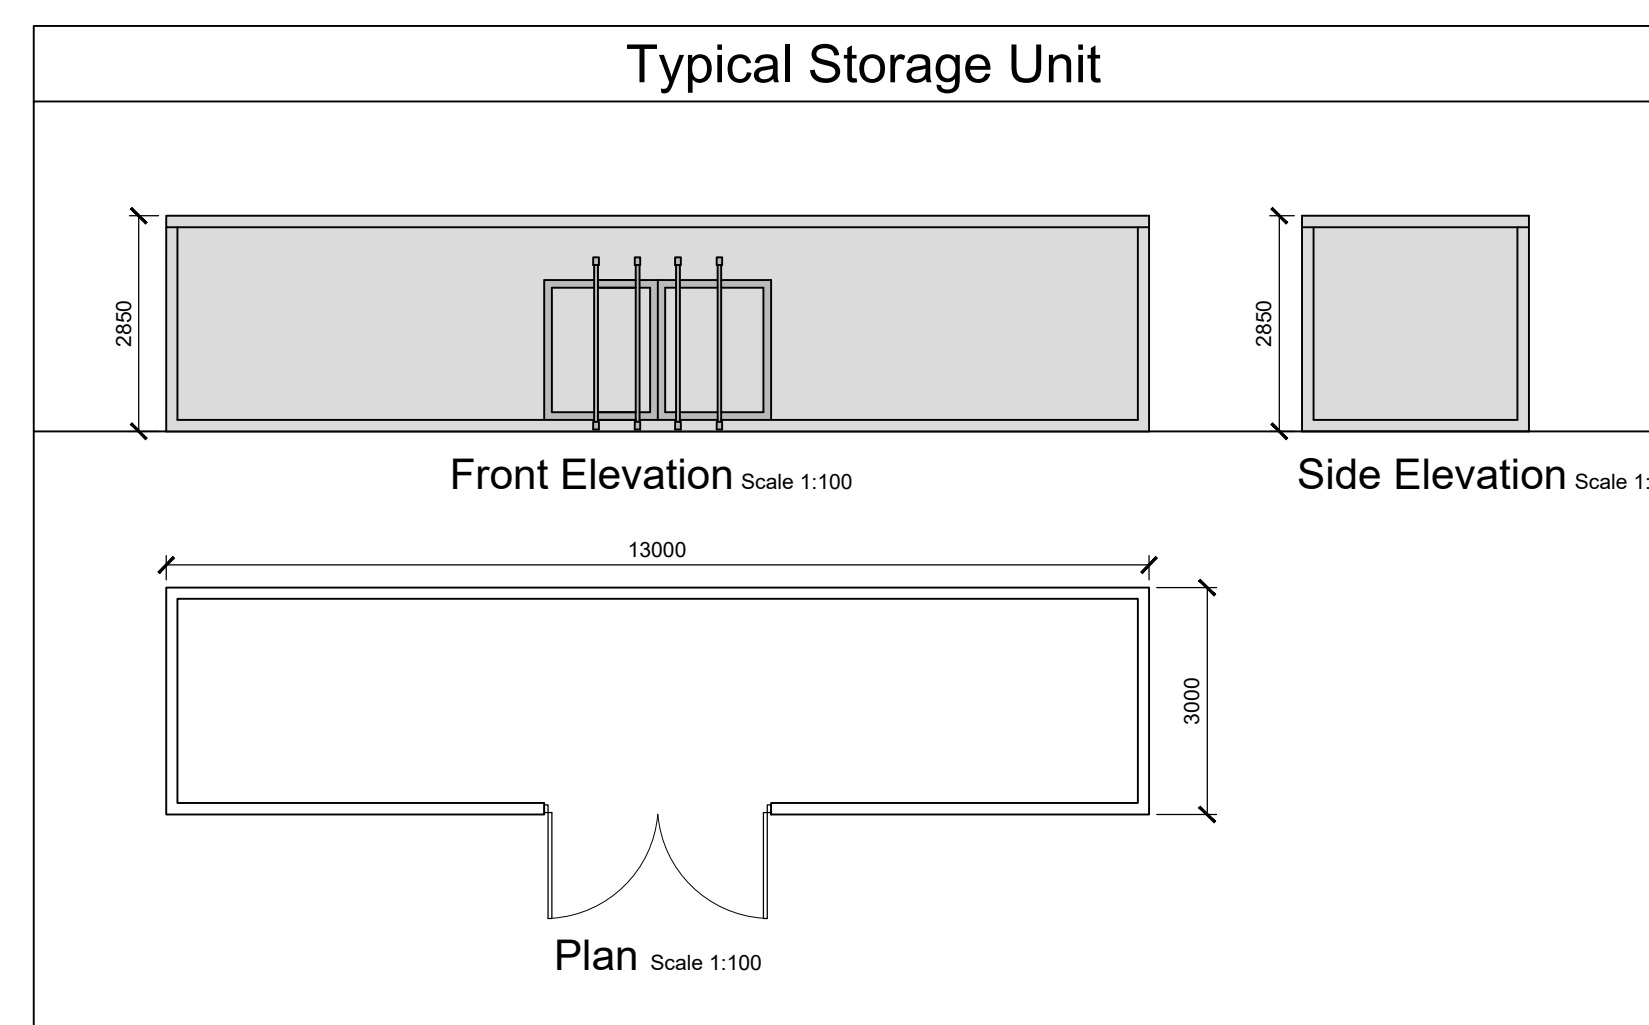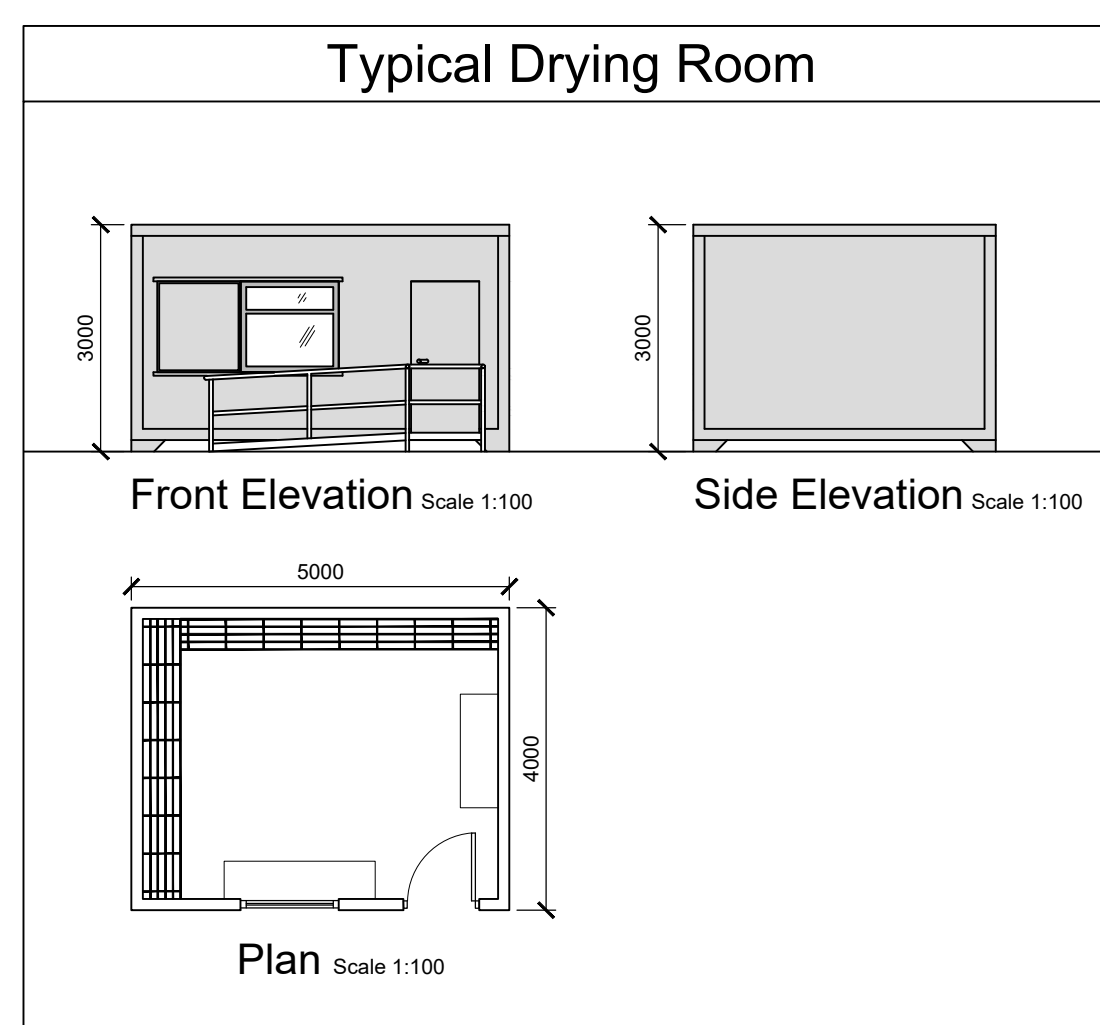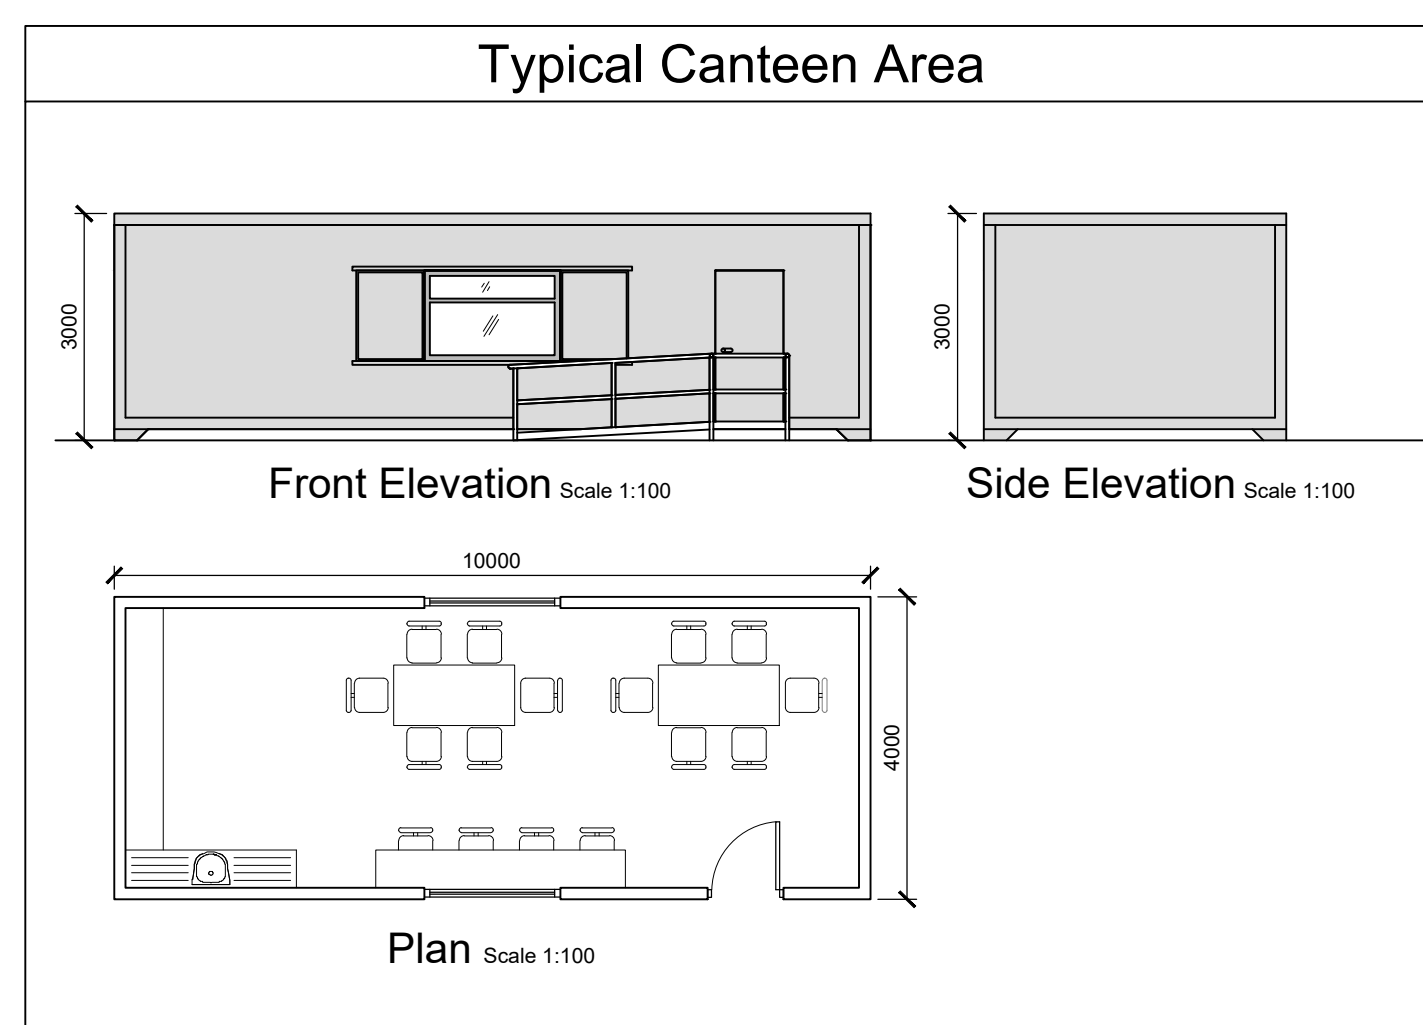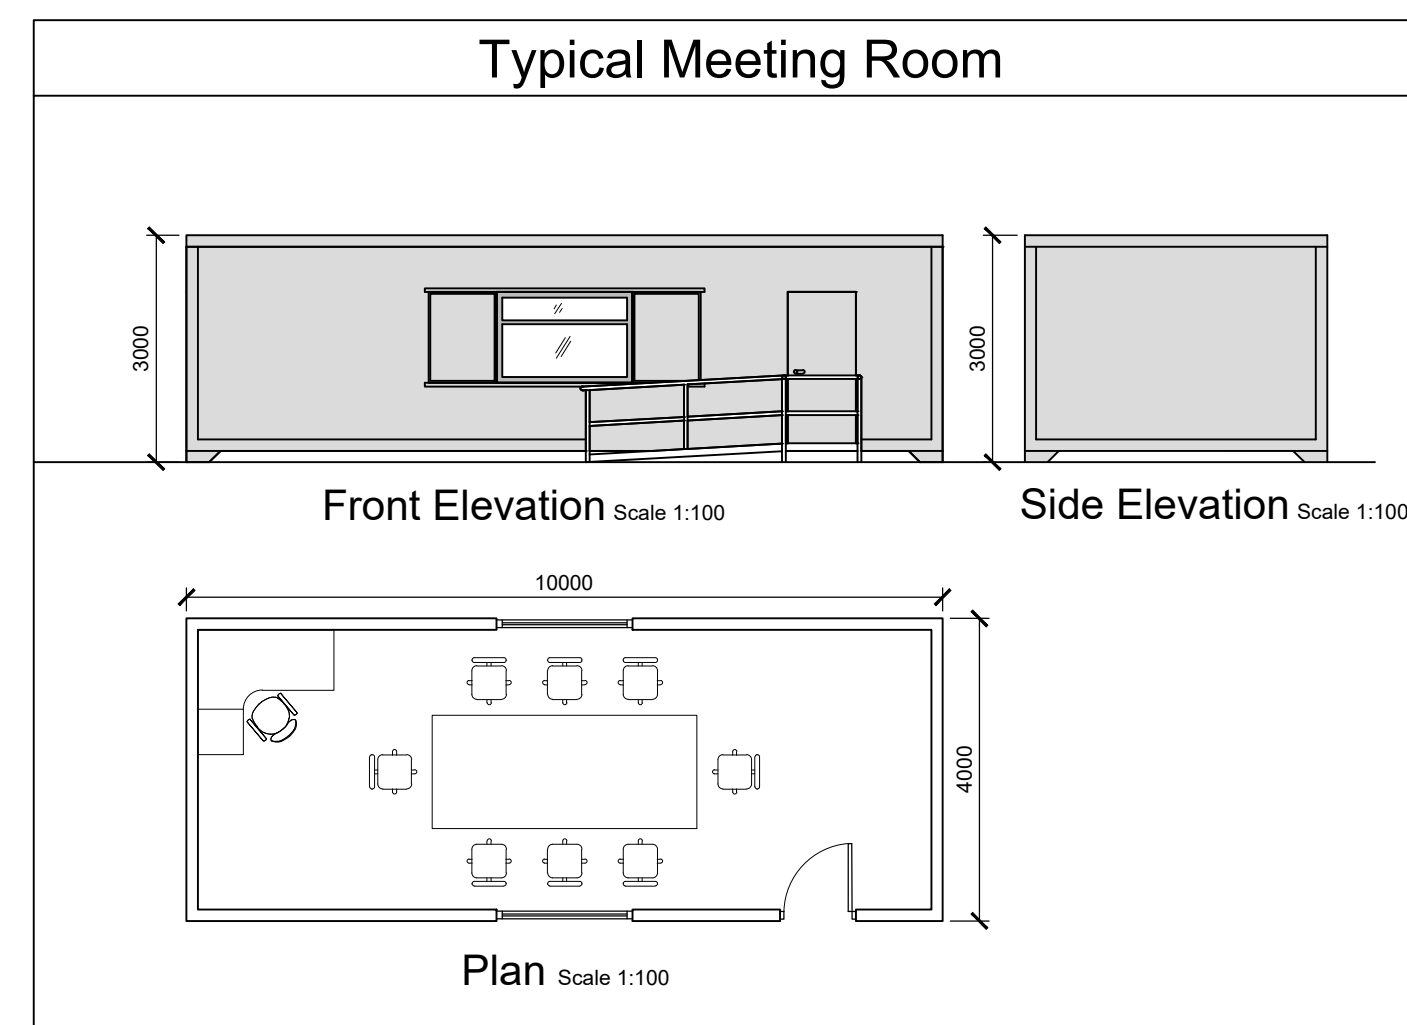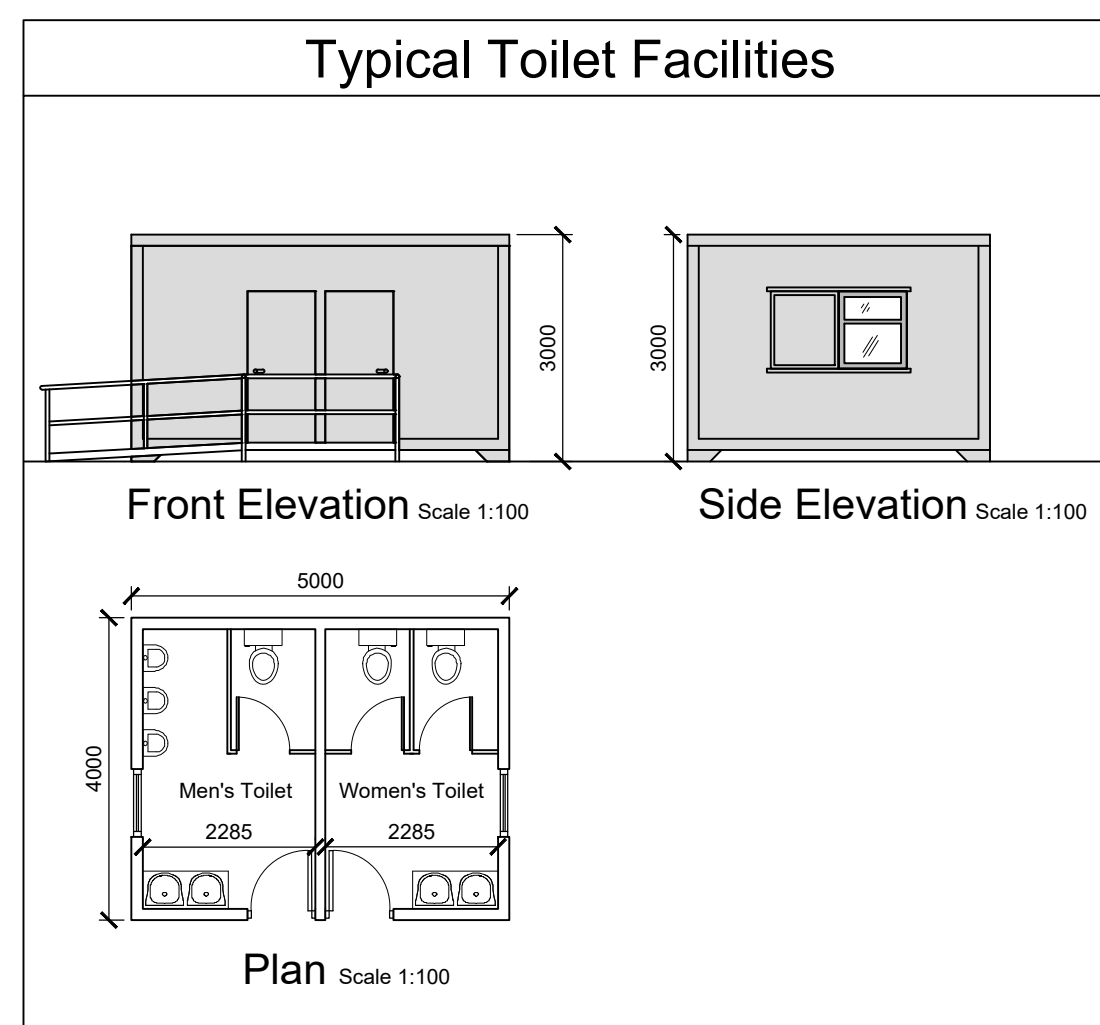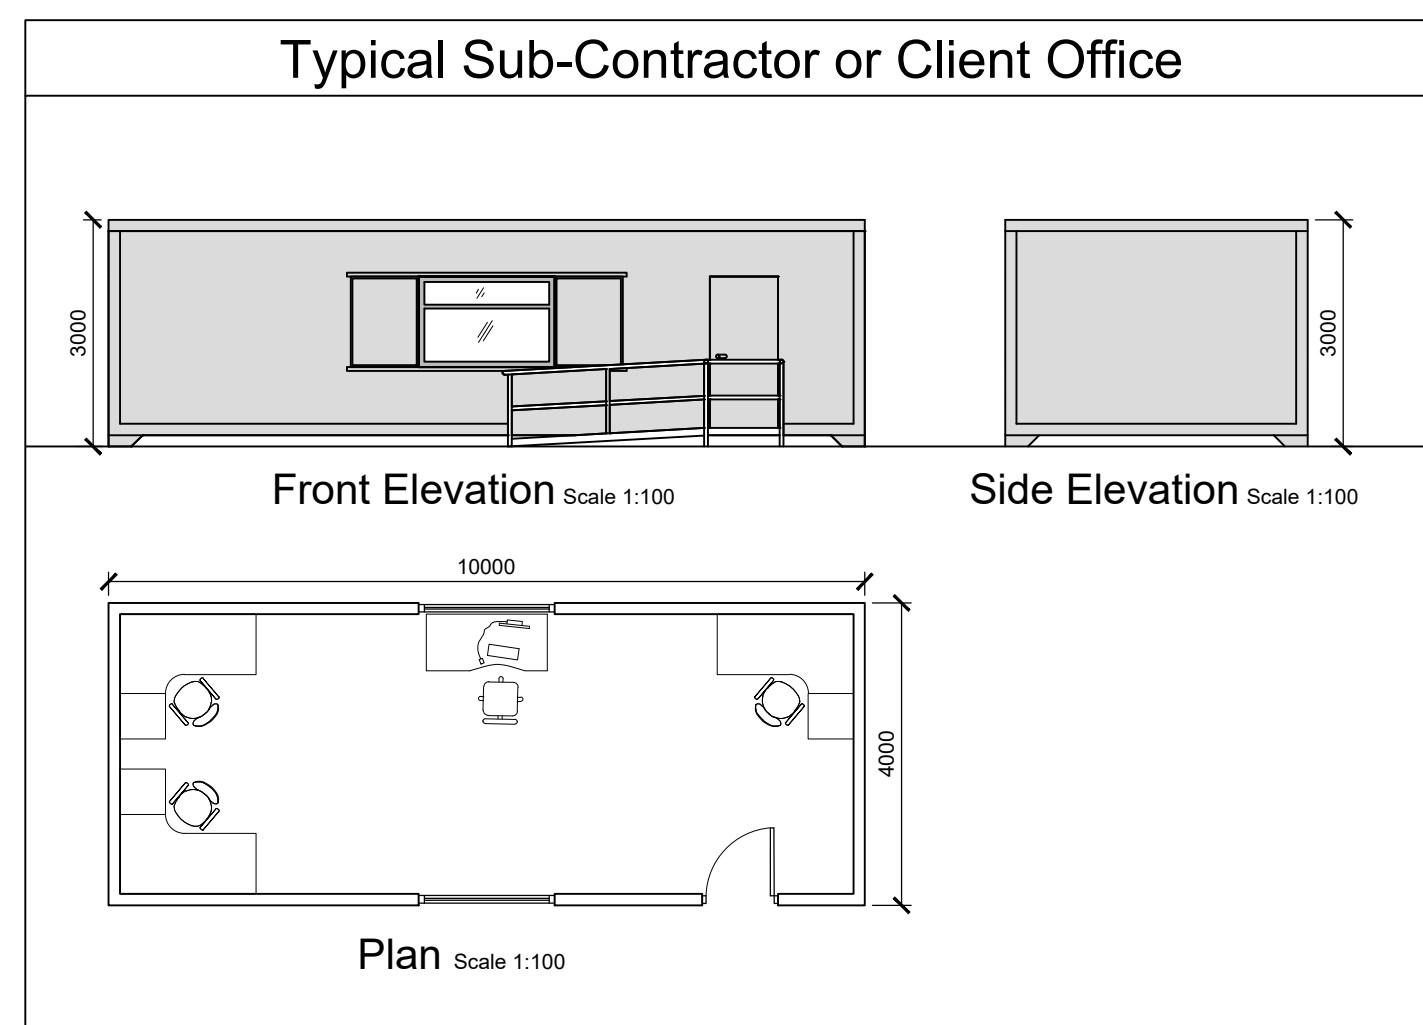

Rev.	Date	Description	JK	CM	HBR
A	03.07.2020	Issued For Planning			
Project			Carrowagowan Wind Farm		
Title			Temporary Site Construction Compound Layout No.2 Typical Layout and Building Details		
Client					
Reen Point, Blennerville, Tralee, Co. Kerry. Tel: +353 (0)66 7423494 Fax: +353 (0)66 7126386 E-mail: tralee@mwpe.ie					
Scales (A1)		As Shown		Drg. No.	
Drawn	JK	18.11.2019	19107-5045		Rev.
Ch'd (DO)	JK	18.11.2019			A
Ch'd (Eng)	PN	18.11.2019			
Approved	JoL	18.11.2019			