



SPINE ROAD 3 - LONGSECTION
SCALE: H 1:500, V 1:100, DATUM: 190.000

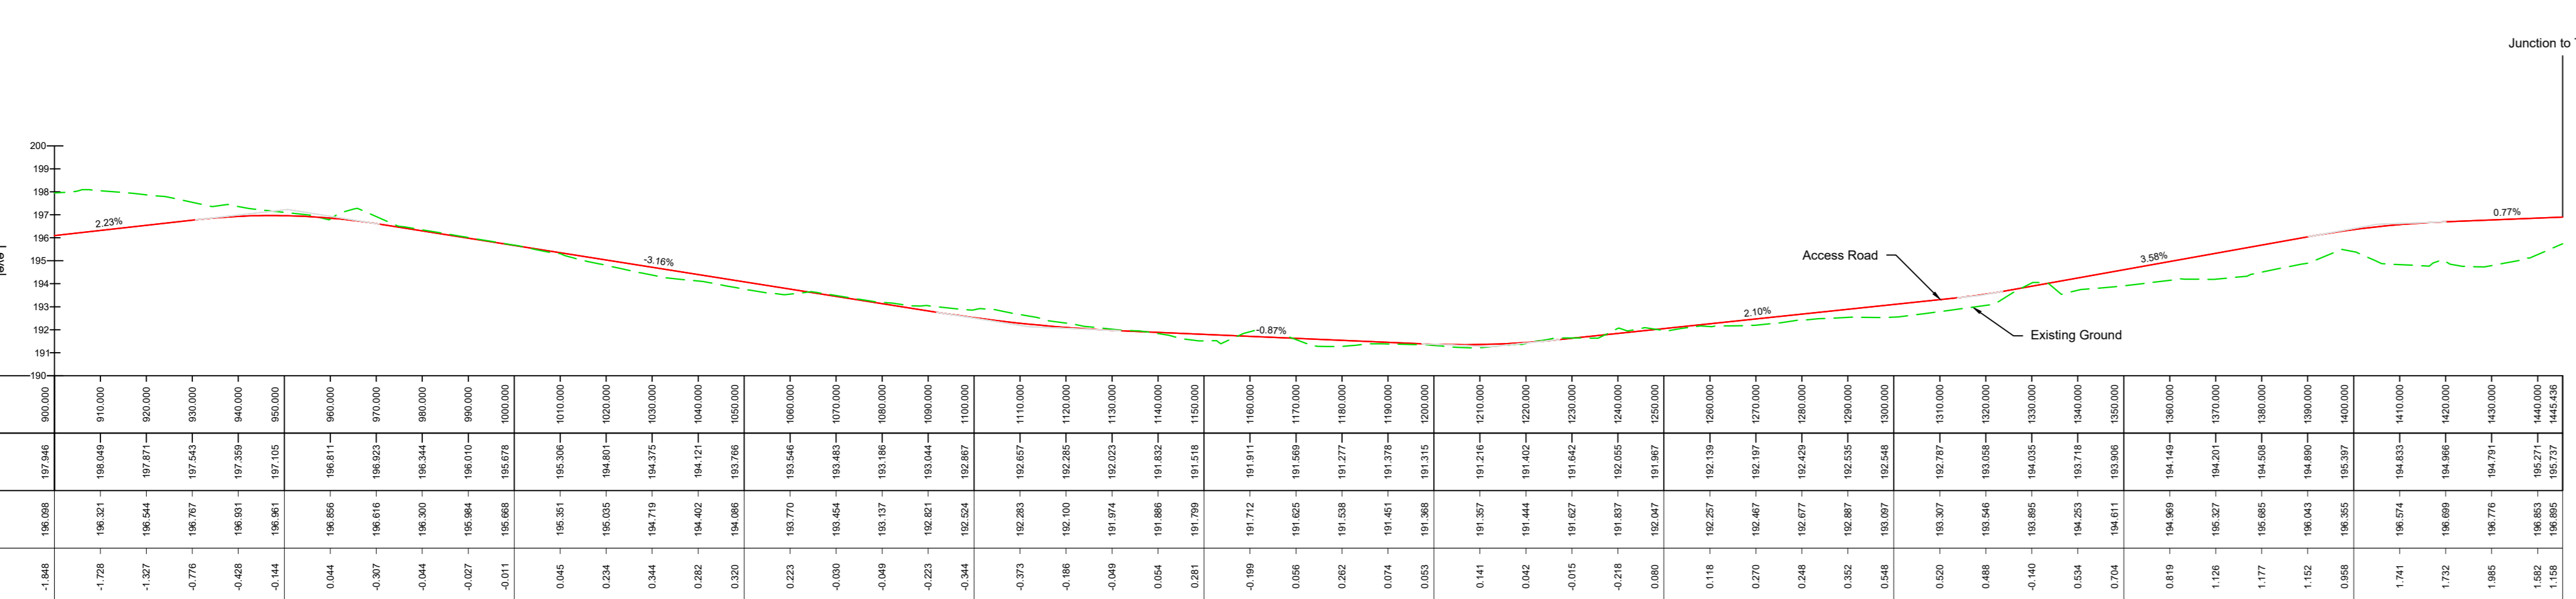


SPINE ROAD 3 - LONGSECTION (CONTINUED)
SCALE: H 1:500, V 1:100, DATUM: 190.000

- Notes:**
1. All drawings are to be read in conjunction with all relevant Specifications, Bills of Materials, Architectural, Services and Engineering drawings.
 2. Any discrepancies between these documents shall be brought to the attention of the Engineer.
 3. All dimensions are in millimetres unless noted otherwise.
 4. All levels are in metres related to Ordnance Datum.
 5. Drawings are not to be scaled.
 6. The finished layout may be subject to micro-siting due to unforeseen ground conditions. The extent of flexibility will be site specific and should generally not extend beyond 20 metres.

- Legend:**
- Existing Ground Profile
 - Proposed Access Road Profile

- Reference Drawings:**
- 19107-5032 Road Alignment Locations
 - 19107-5005 Site Layout Master Sheet
 - 19107-5026 Culvert Crossing Details

Issue No.	Issue Date	Issue Description	By	Checked	Reviewed
A	03.07.2019	Issued For Planning	JK	CM	HRB

Project: Carnwagwan Wind Farm

Title: Road Alignment Locations - Sheet 5

Client: **COILLTE**

Malachy Walsh and Partners Consulting Engineers
Cork | Tralee | London | Limerick

Reese Point, Binnervilla, Tralee, Co. Kerry. Tel: +353 (0)69 9123404. Fax: +353 (0)69 1125255. E-mail: sales@mwpe.ie

Scale(s) (A1)	As Shown	Dwg No.	19107-5037	Rev.	A
Drawn	JK	04.11.2019			
Chk'd (DD)	JK	04.11.2019			
Chk'd (Eng)	PK	07.11.2019			
Approved	JK	07.11.2019			